



M=1:50

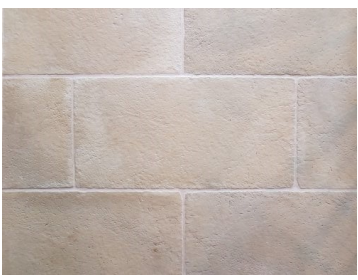

Otti Manufactura
Pietra Mecsek
teraszburkolat
76 x 38 cm



Haro
Design Arteo XL
parafapadló
123,7 x 19,5 mm
cm

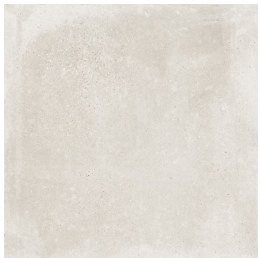


Porcelanosa
Bottega Caliza
greslap
120 x 120 cm



Haro
Design Arteo XL
parafapadló
123,7 x 19,5 cm



Porcelanosa
Austin Gray
greslap
40,6 x 81,3 cm

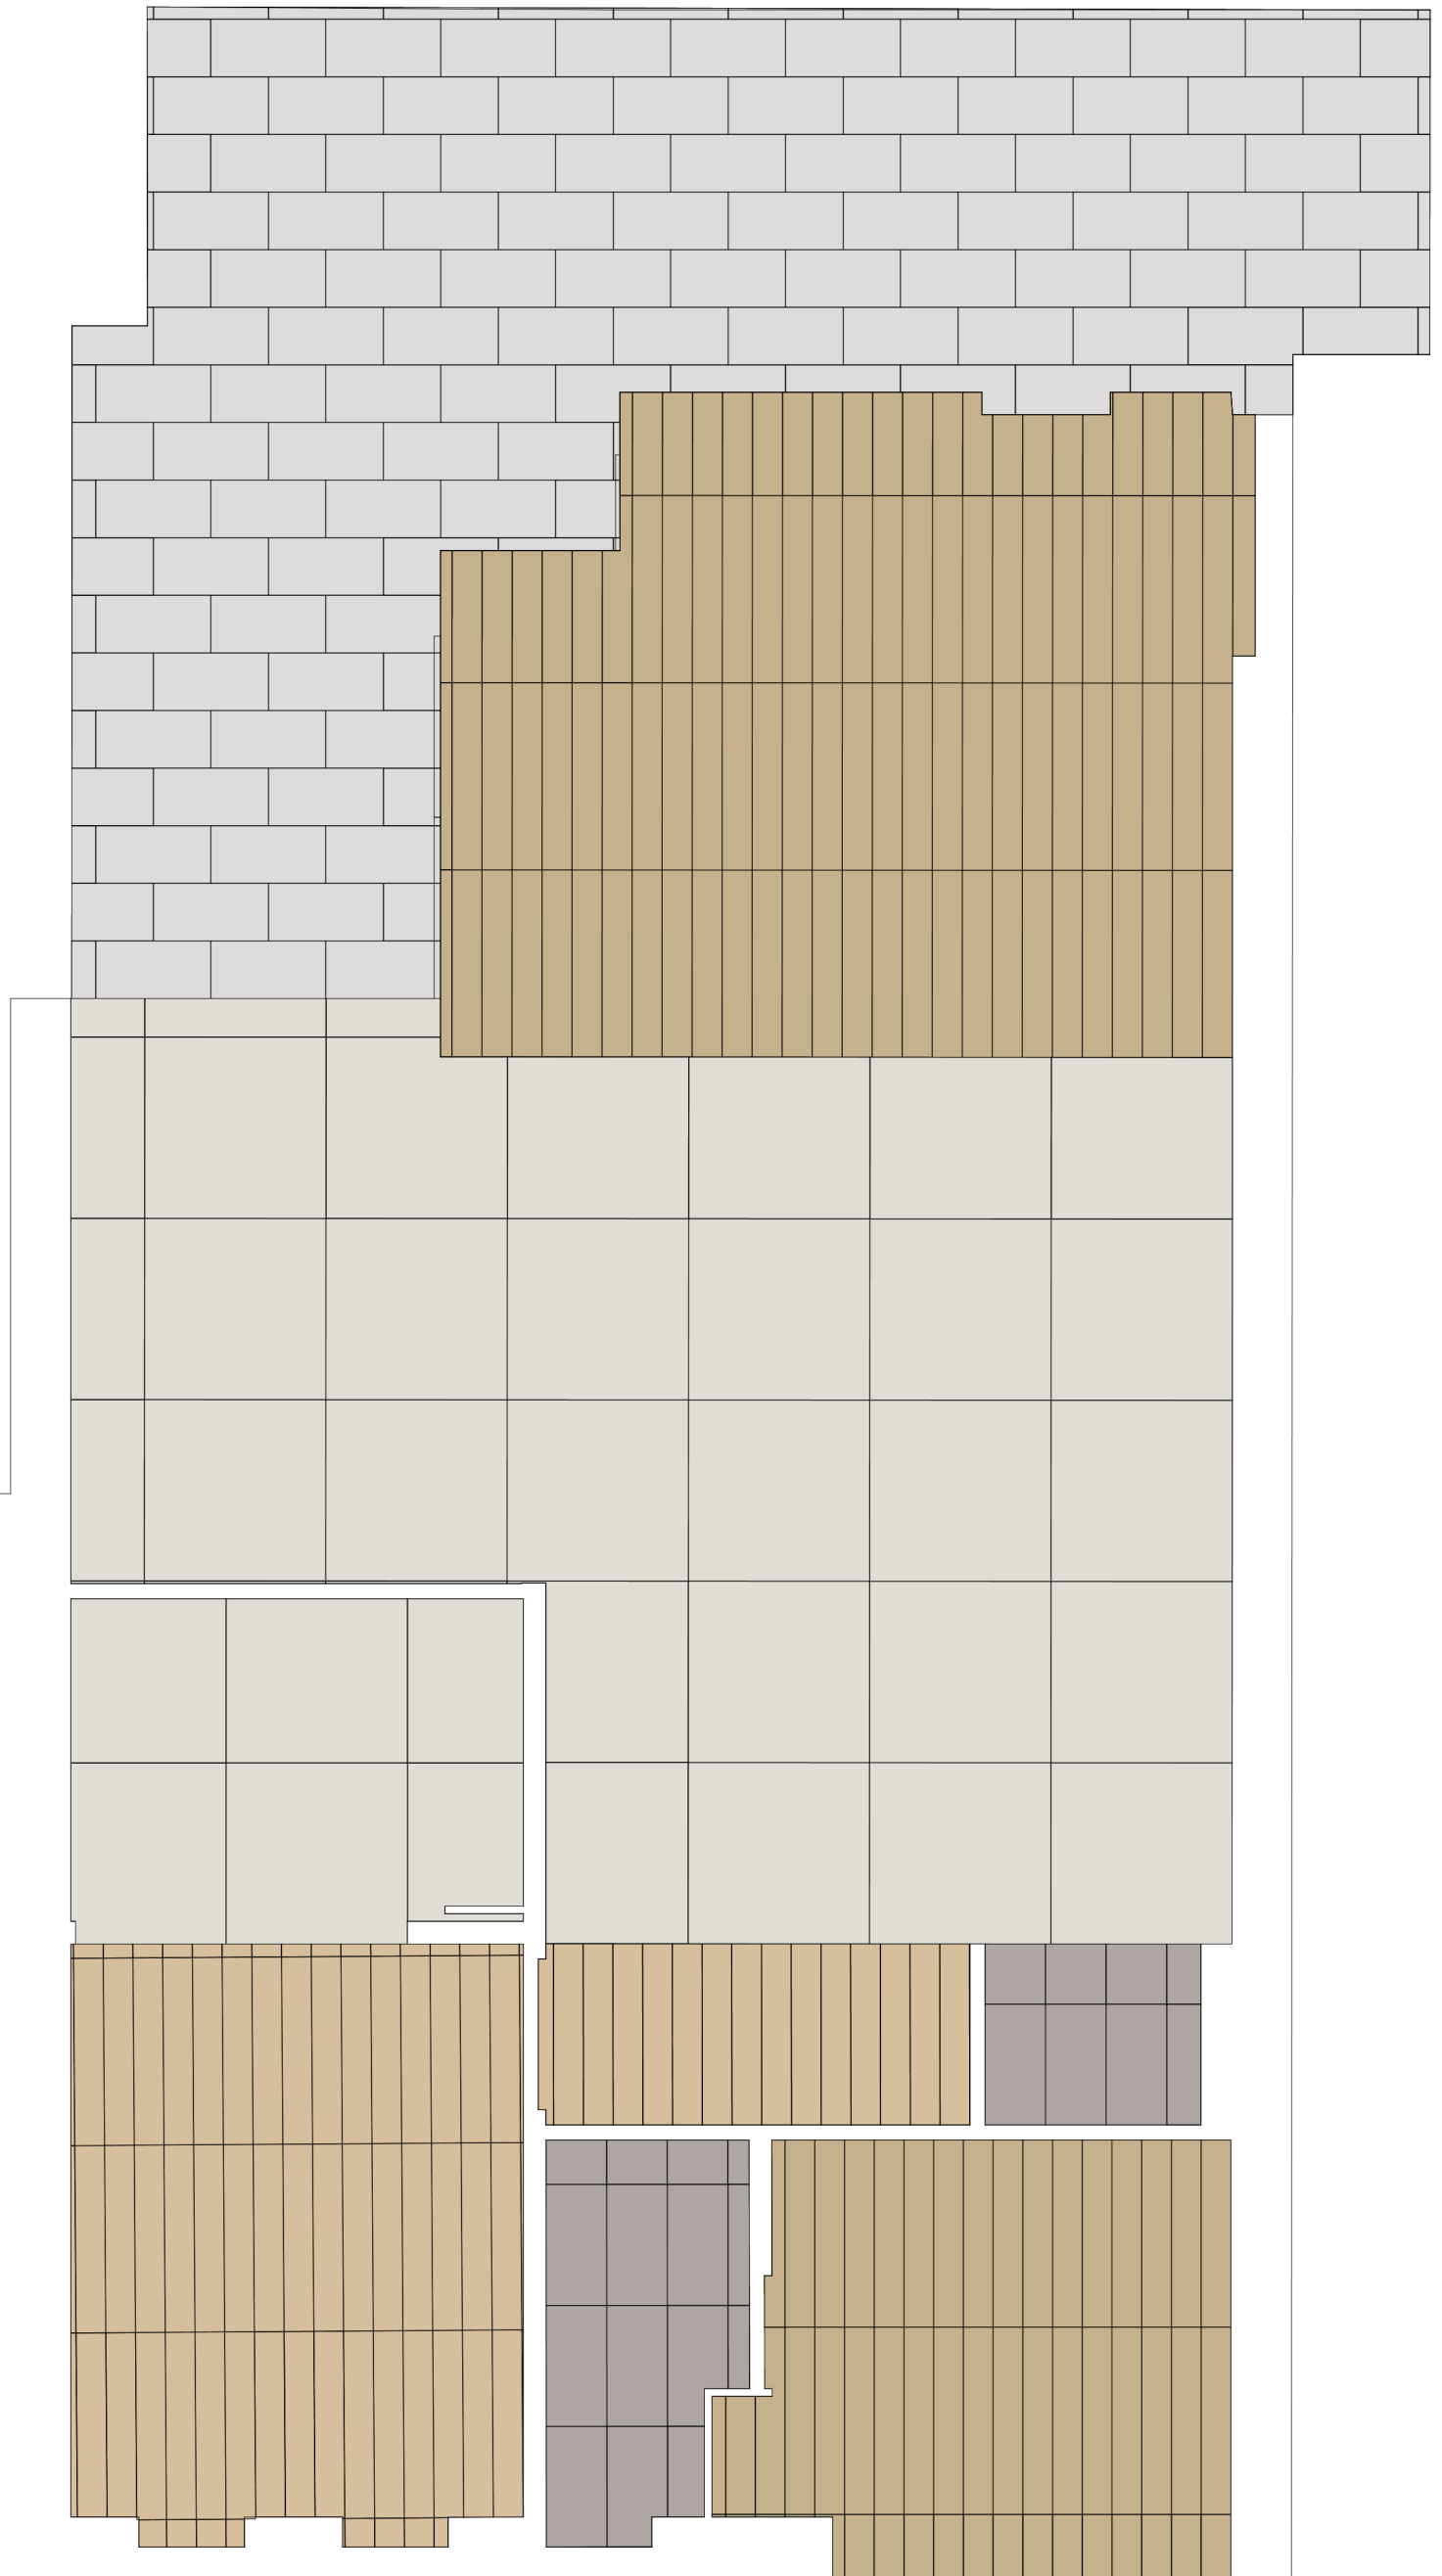

BURKOLATI TERV