


D - falnézet




Konyha alaprajz; M=1:50

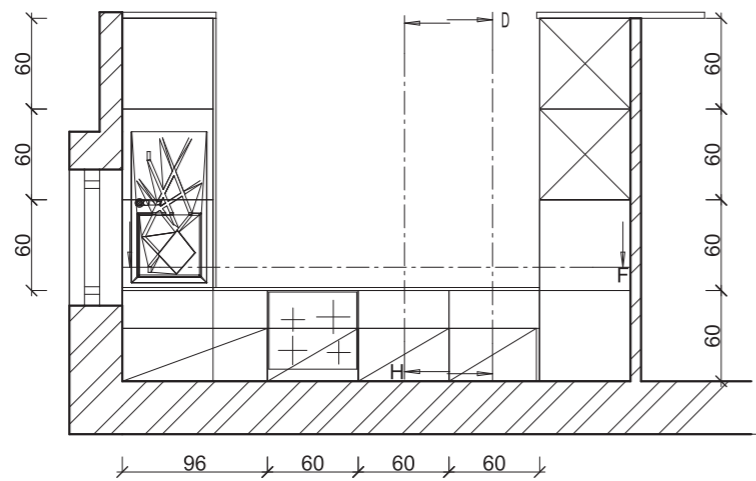


Konyha bútorterv / D; M=1:20; 2016.01.29.

C8Y9TYXsEseziskP

Style&Draw

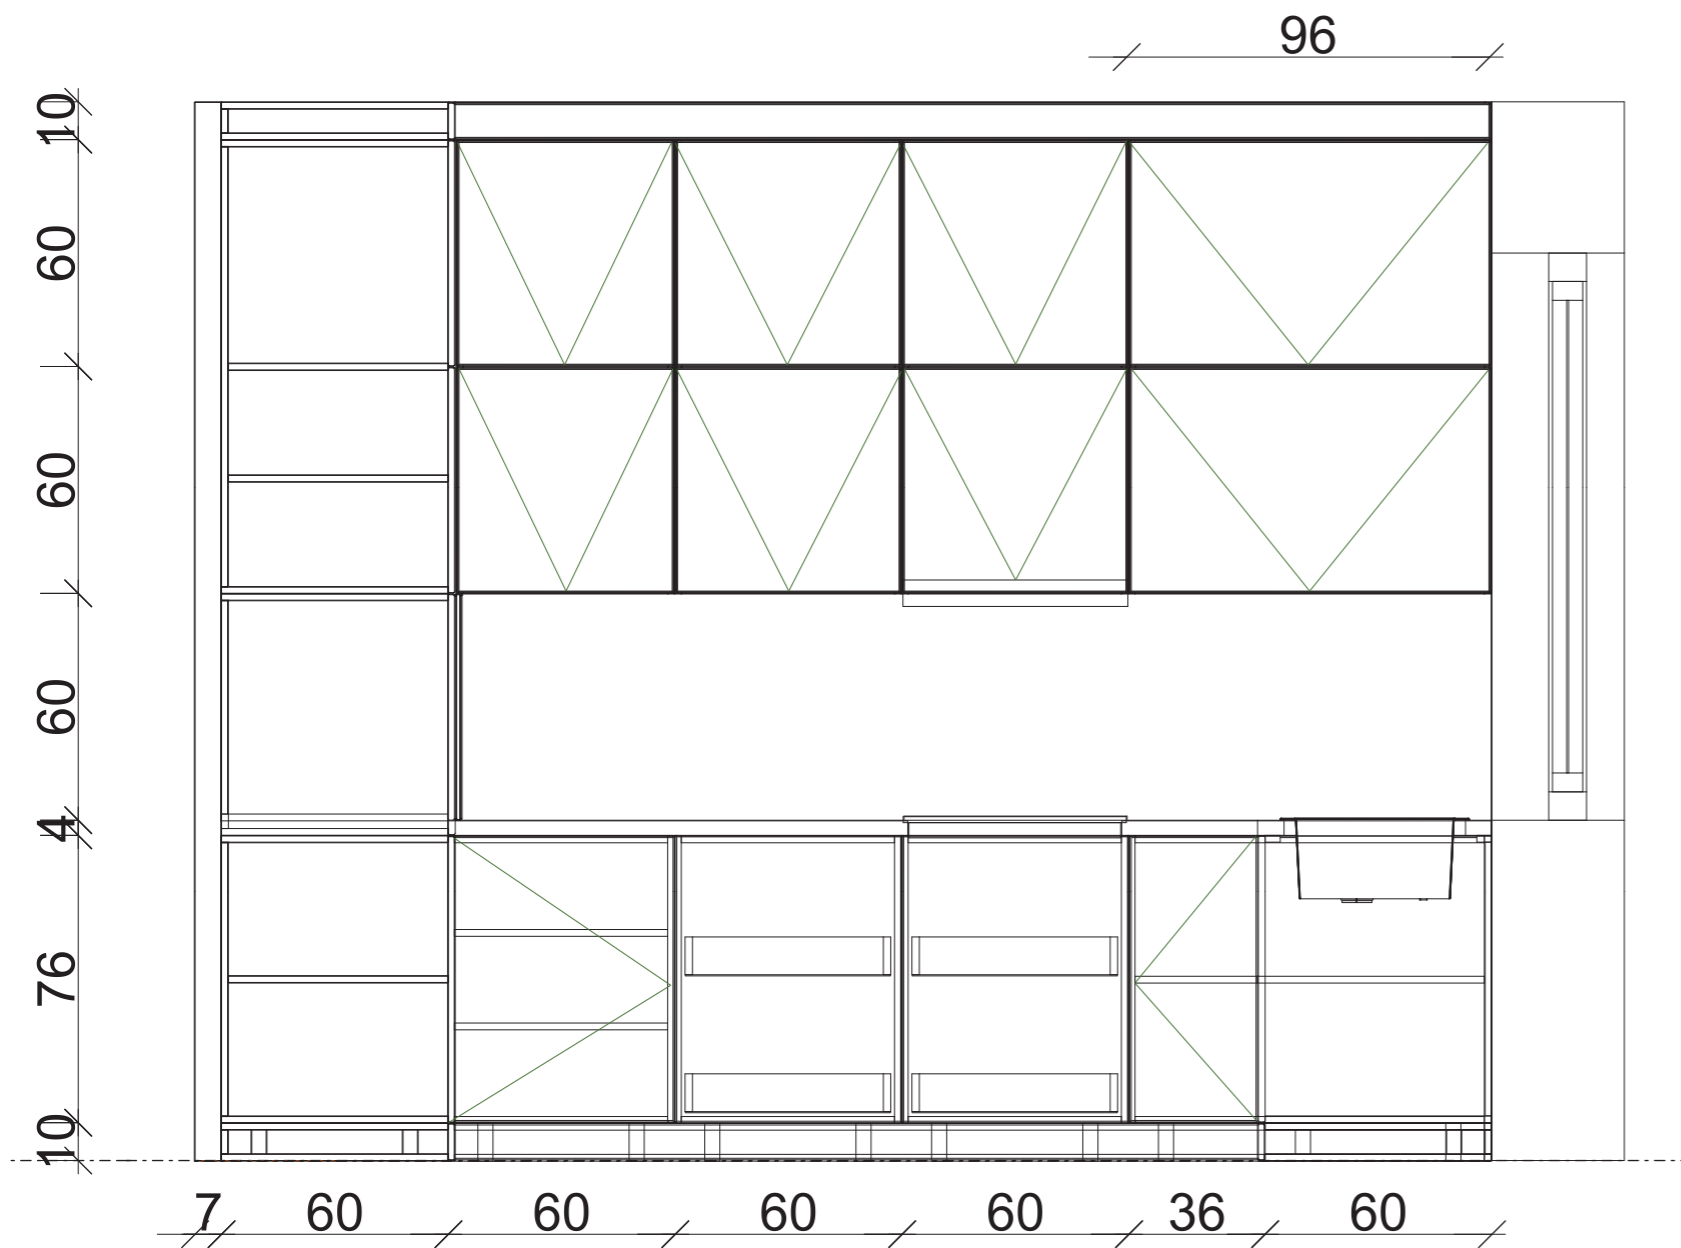

F - falnézet

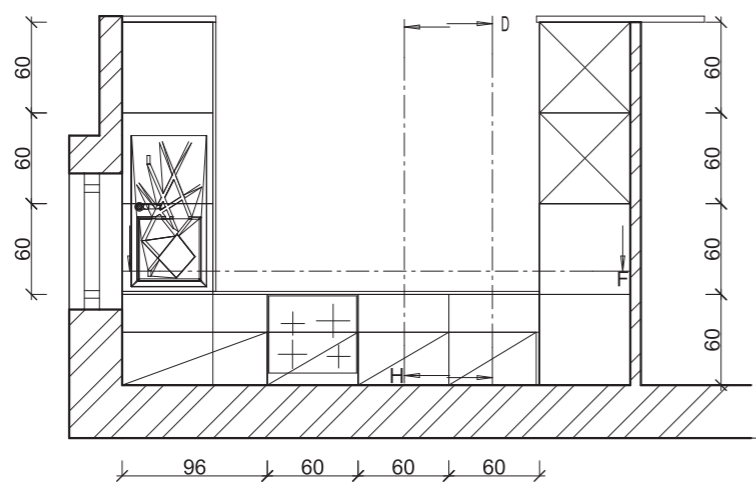


Konyha alaprajz; M=1:50

Konyha bútorterv / F; M=1:20; 2016.01.29.


C8Y9TYXsEseziskP

Style&Draw



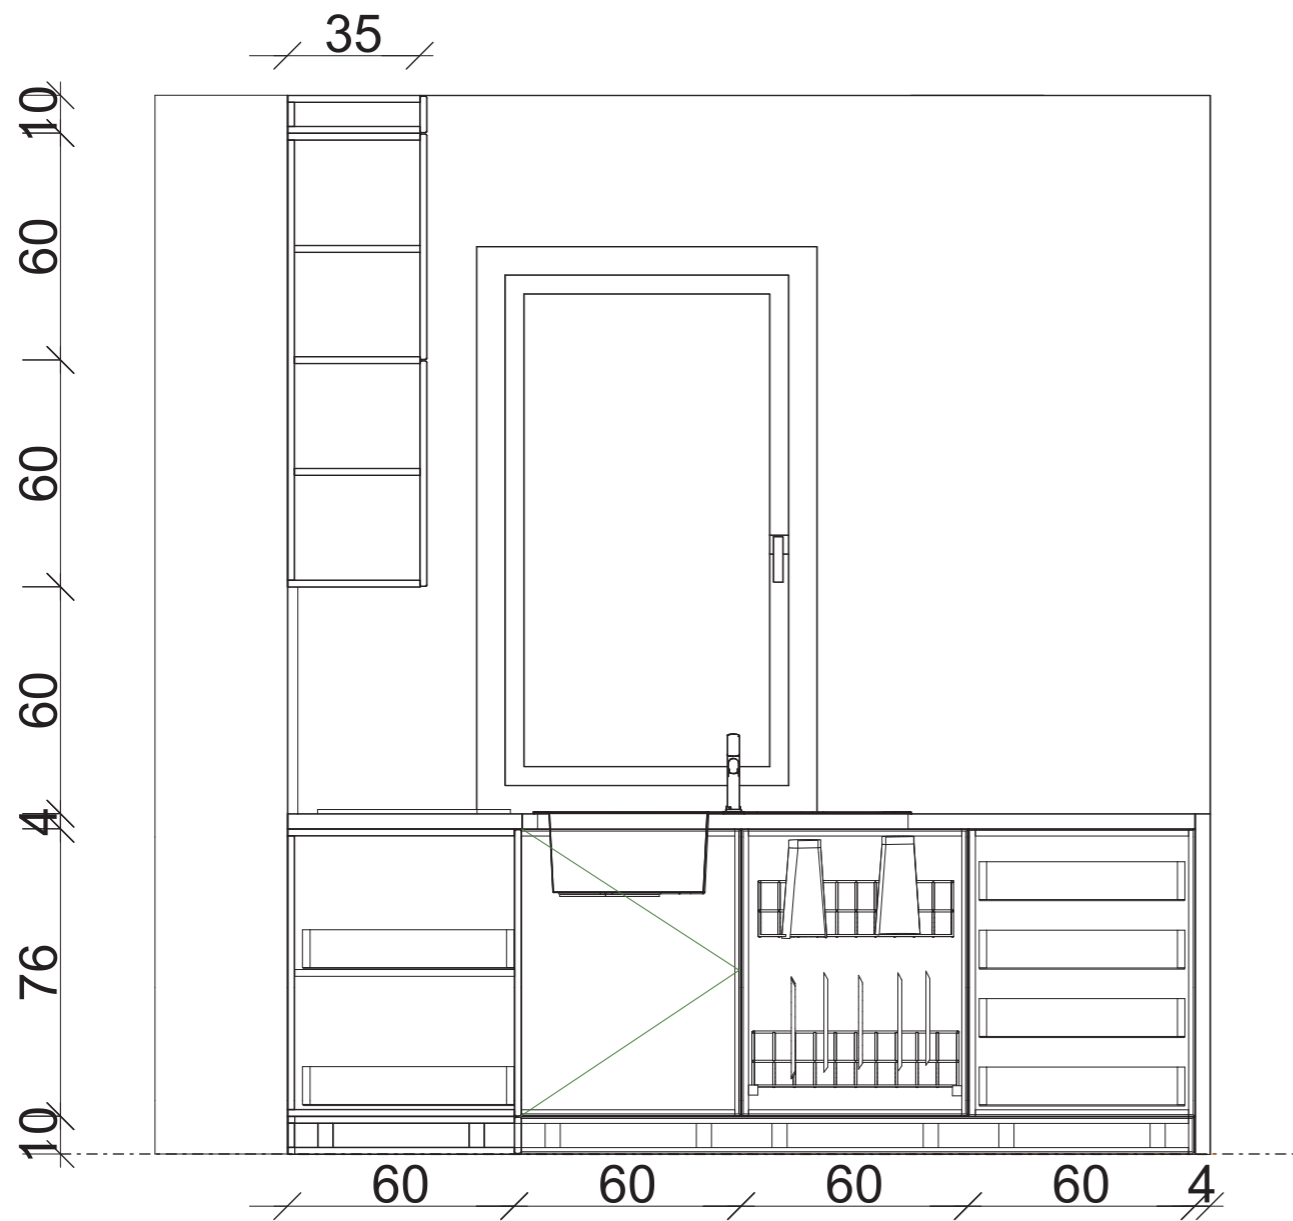

H - falnézet

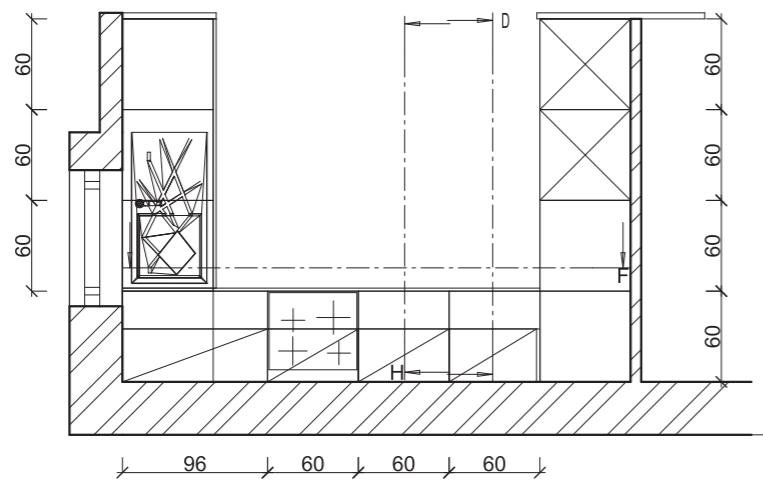

Konyha alaprajz; M=1:50



Konyha bútorerv / H; M=1:20; 2016.01.29.

C8Y9TYXsEseziskP

Style&Draw